



" LEGEND "

- --- REBAR SET
- ⊗ --- REBAR FOUND
- IPF --- IRON PIPE FOUND
- R/W --- RIGHT OF WAY
- CL --- CENTERLINE
- LP --- LIGHT POLE
- E --- OVERHEAD LIGHT LINE
- T.M.S. --- TAX MAP SECTION


MARY L. UMSTEAD
 INSTR. NO. 050001476
 N.P.B. 7 PG. 35 LOT 13
 T.M.S. 52A-(11)-13

SAMMY R. REESE
 BARBARA M. REESE
 INSTR. NO. 0600005
 D.P.B. 5 PG. 97
 T.M.S. 71-(A)-8

36.67 ACRES
 TRACT 5

53.85 ACRES
 TRACT 3

89.50 ACRES
 TRACT 4

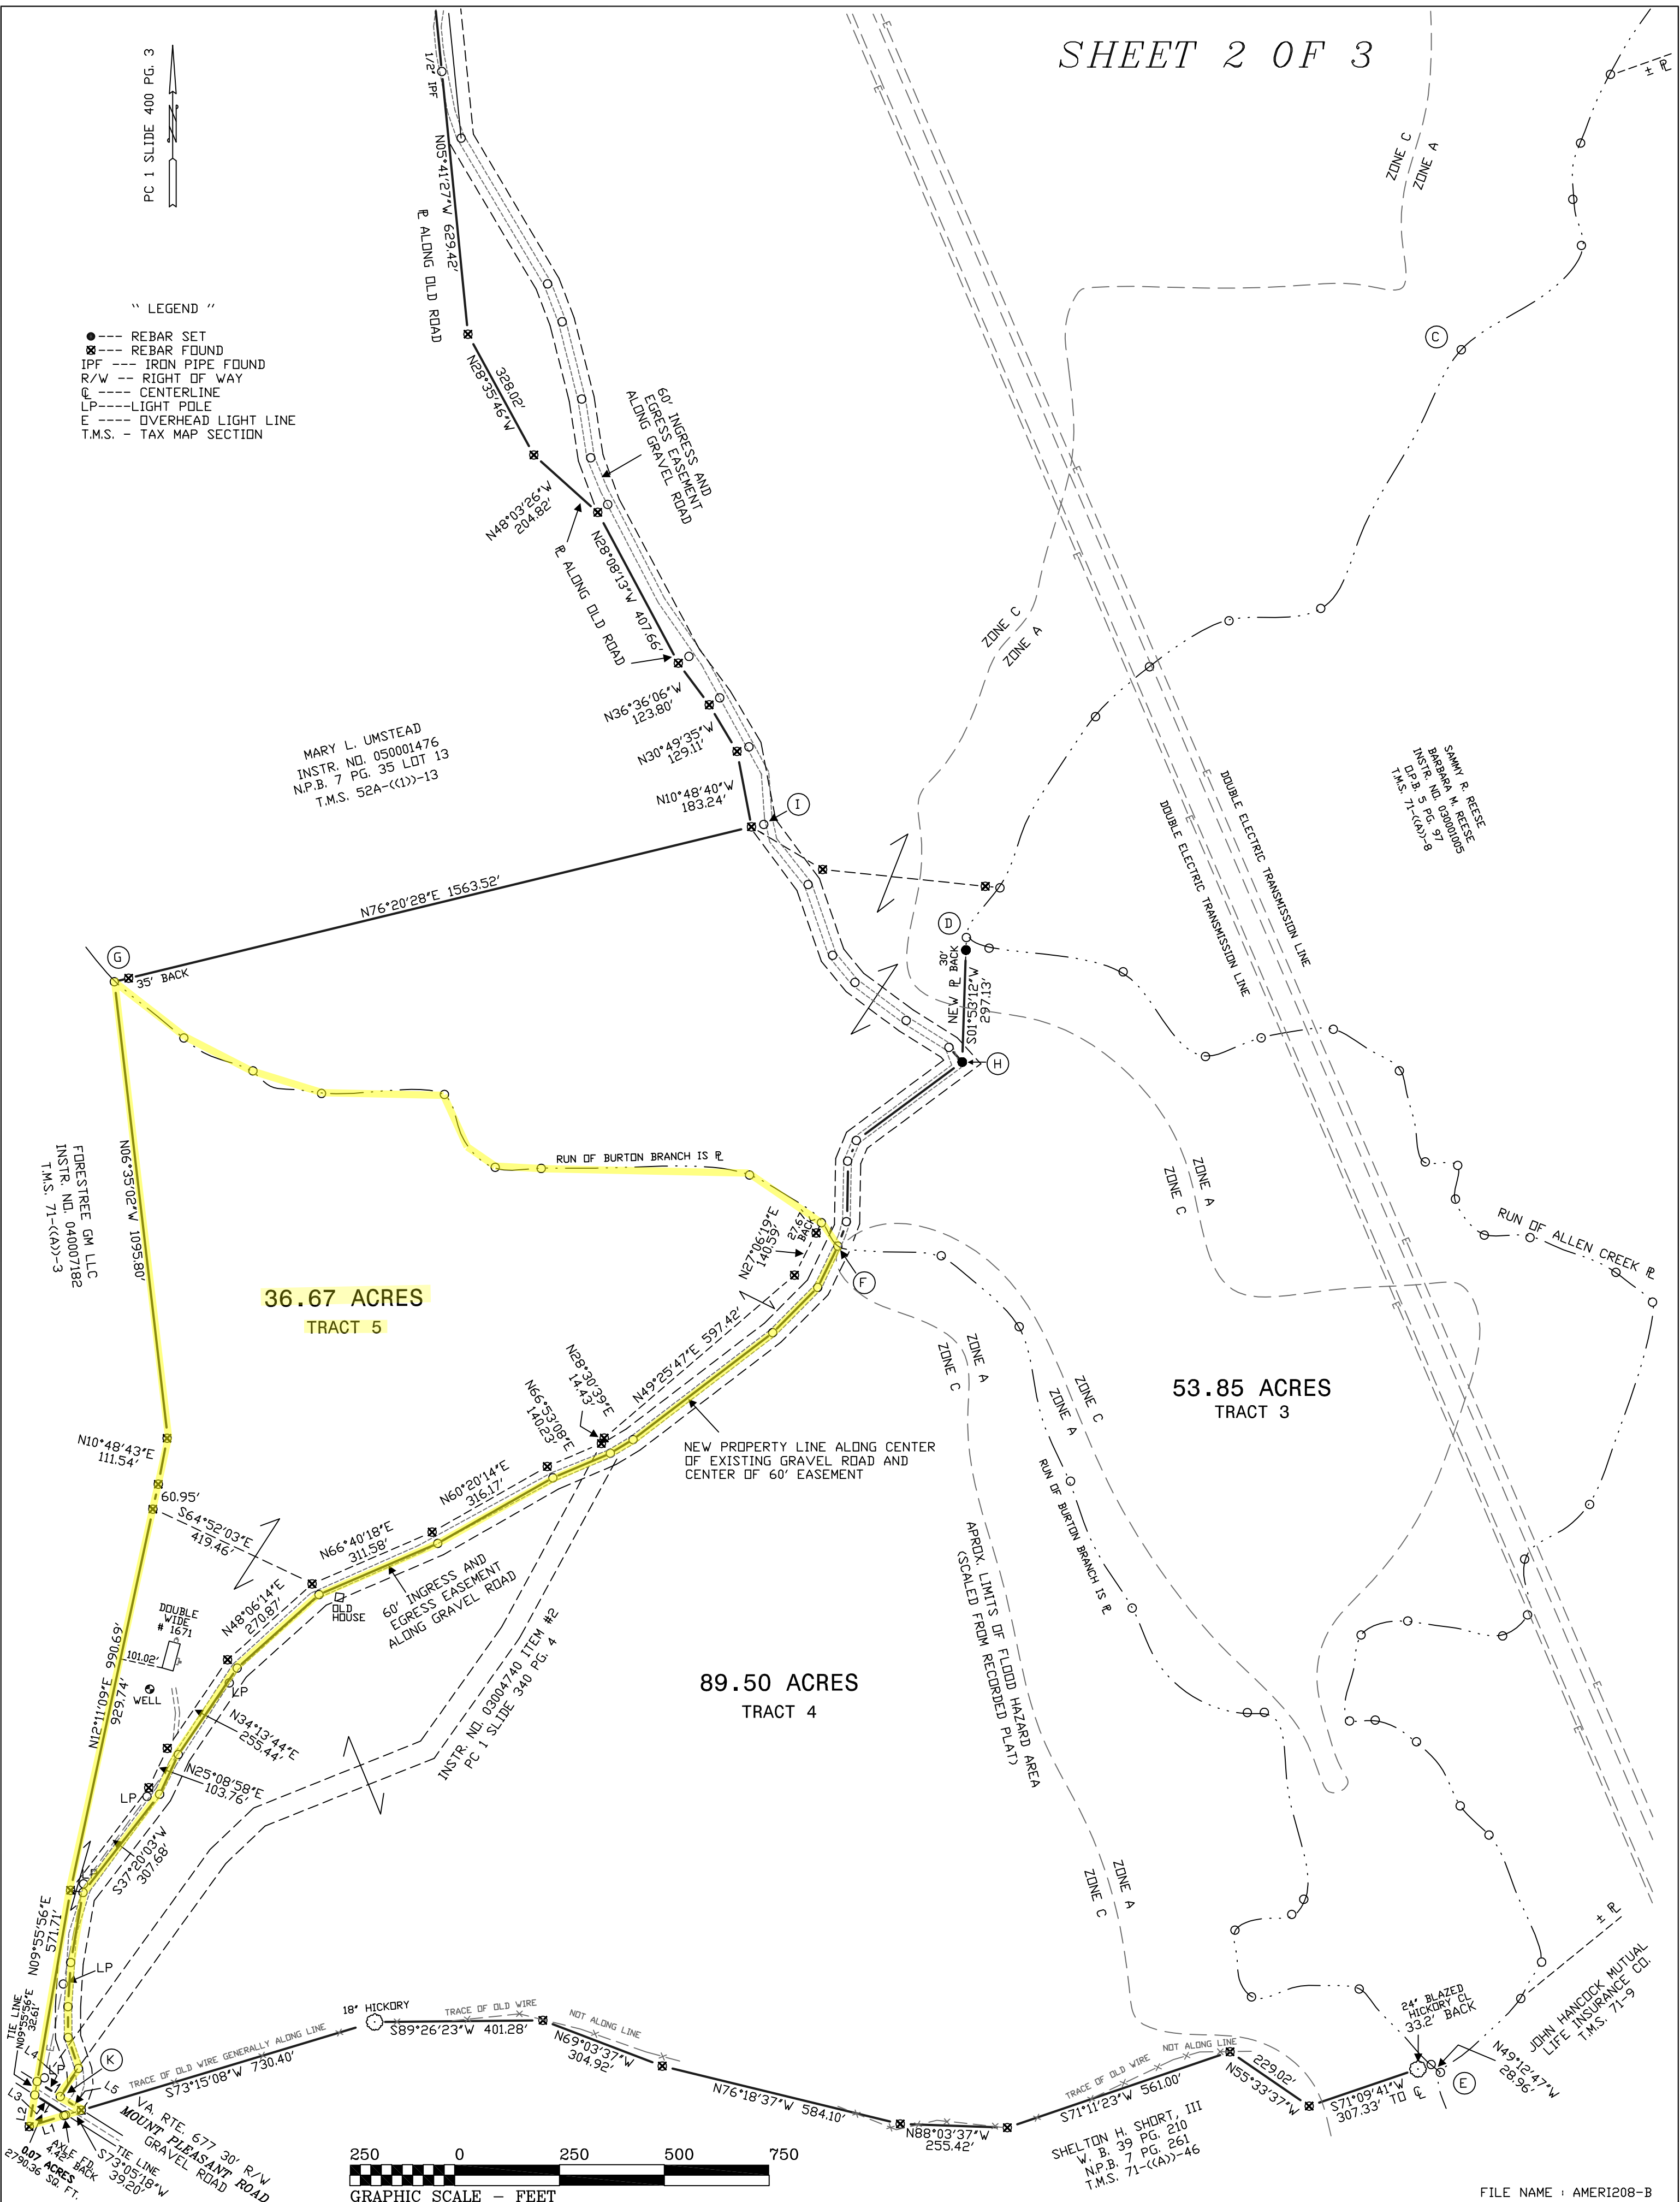

SHELTON H. SHORT, III
 W. B. 39 PG. 210
 N.P.B. 7 PG. 261
 T.M.S. 71-(A)-46