


Preliminary Soil/Septic Suitability Map For
American Timber Company +/- 50 Acres

This map is not a survey. The boundary of this map was formed from a survey done by J.W. Traylor. The boundary was adjusted to match, as closely as possible, GPS data collected on site.

Sketch Plan 1, 12 Lots

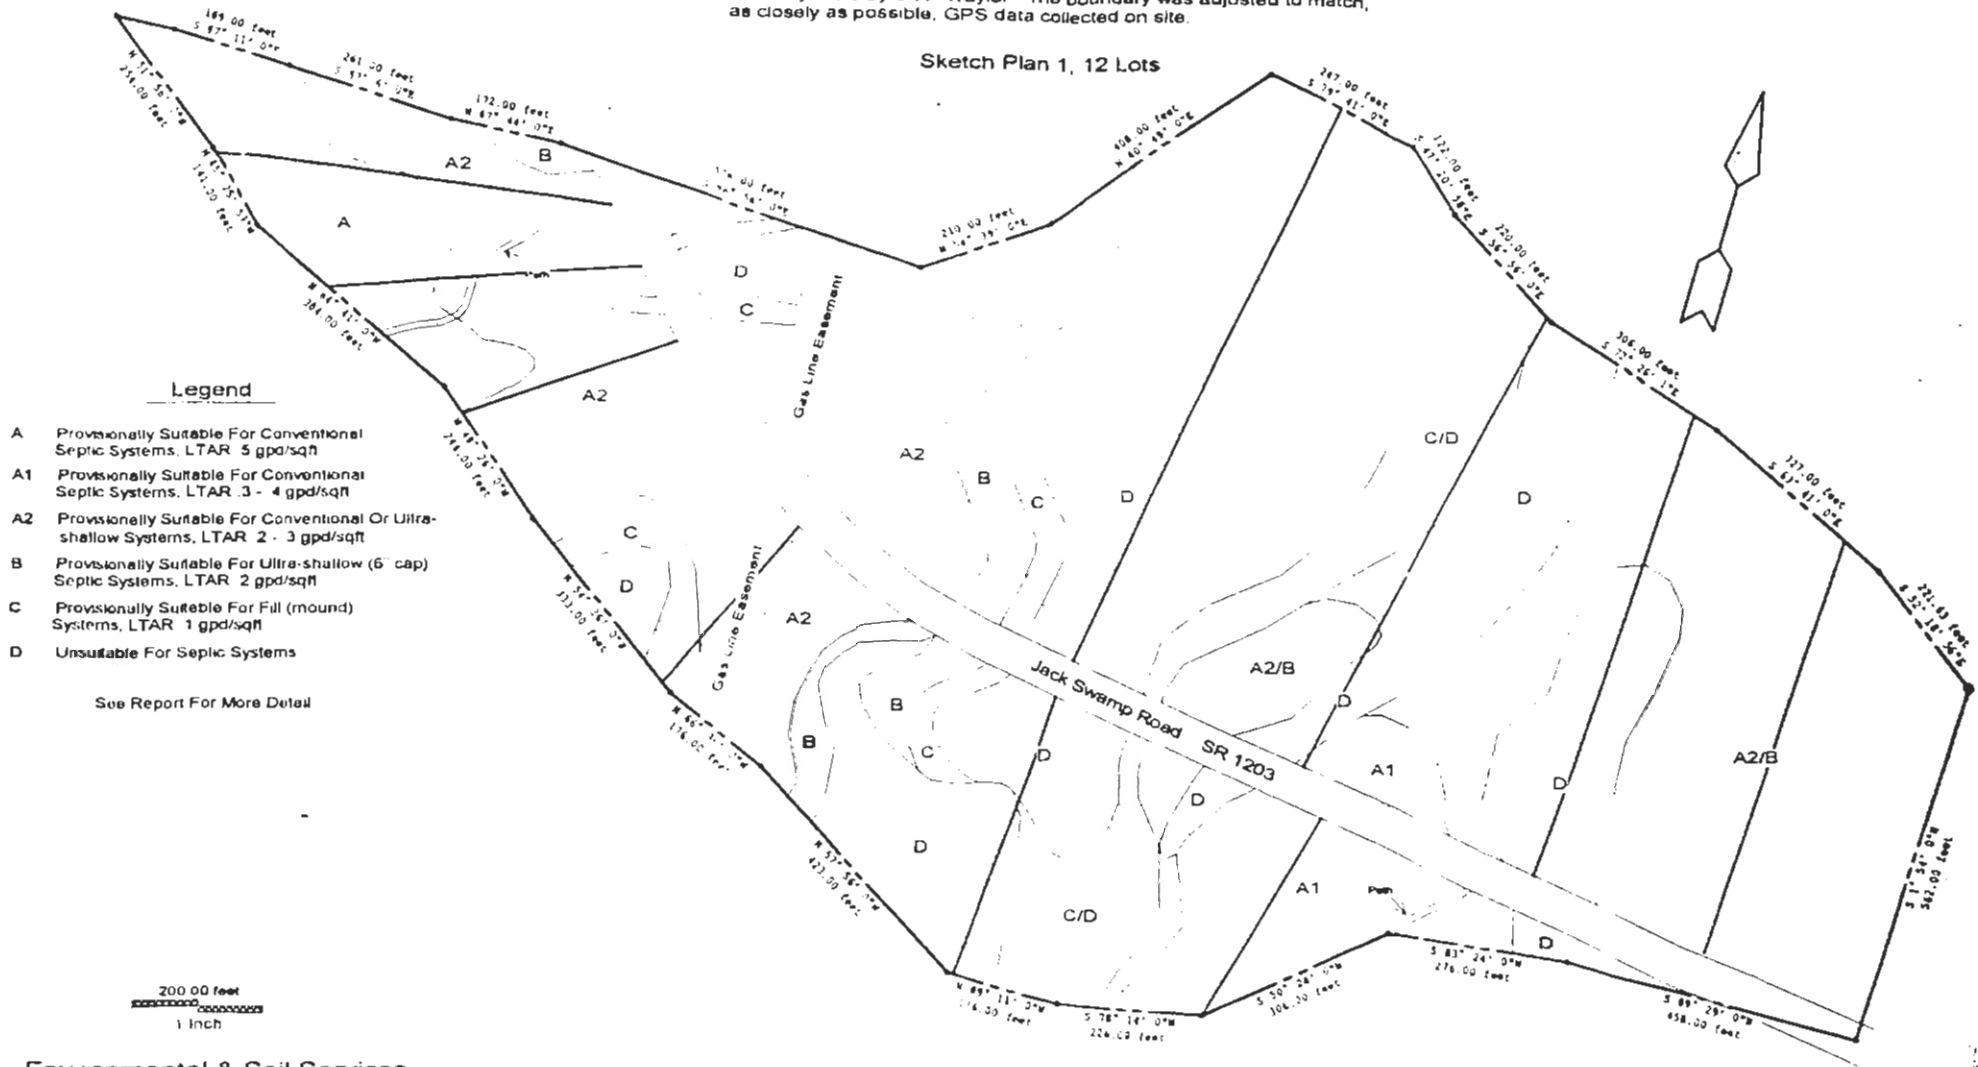

Environmental & Soil Services
Rt. 1 Box 389-C
Mcclesfield NC 27892